


(OCTOBER 2023)

PROPOSED SITES FOR NEW HOUSING DEVELOPMENT PLAN

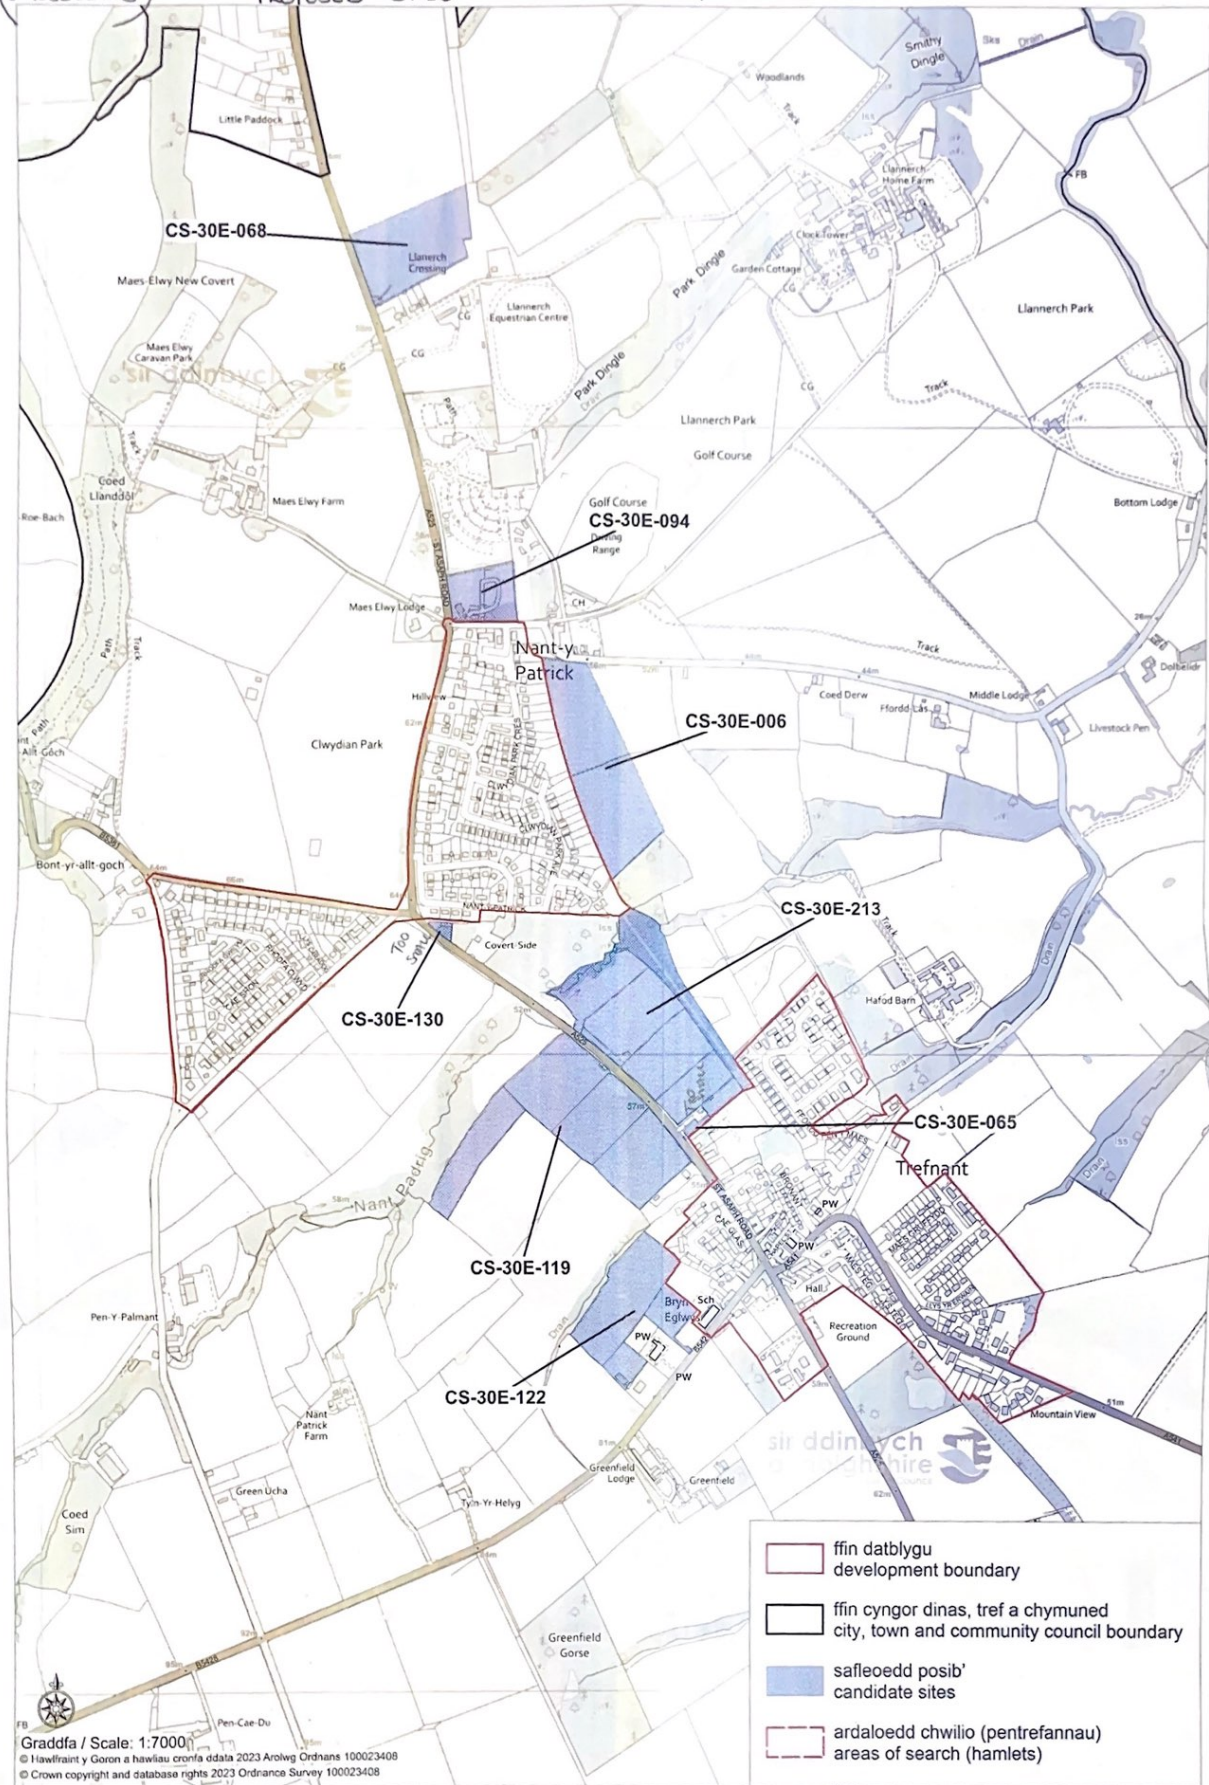

Graddfa / Scale: 1:7000
 © Hawlfraint y Goron a hawliau cromfa ddata 2023 Arolwg Ordnans 100023408
 © Crown copyright and database rights 2023 Ordnance Survey 100023408

FEED BACK TO DENBIGHSHIRE C. COUNCIL - PLANNING @ DENBIGHSHIRE . GOV . UK